


CAMILLUS CUTLERY COMPANY

CAMILLUS, NEW YORK

MAY 1921

ENGINEERING DEPARTMENT
WILLCOX, PECK, BROWN & CROSBY
 INSURANCE
 NEW YORK

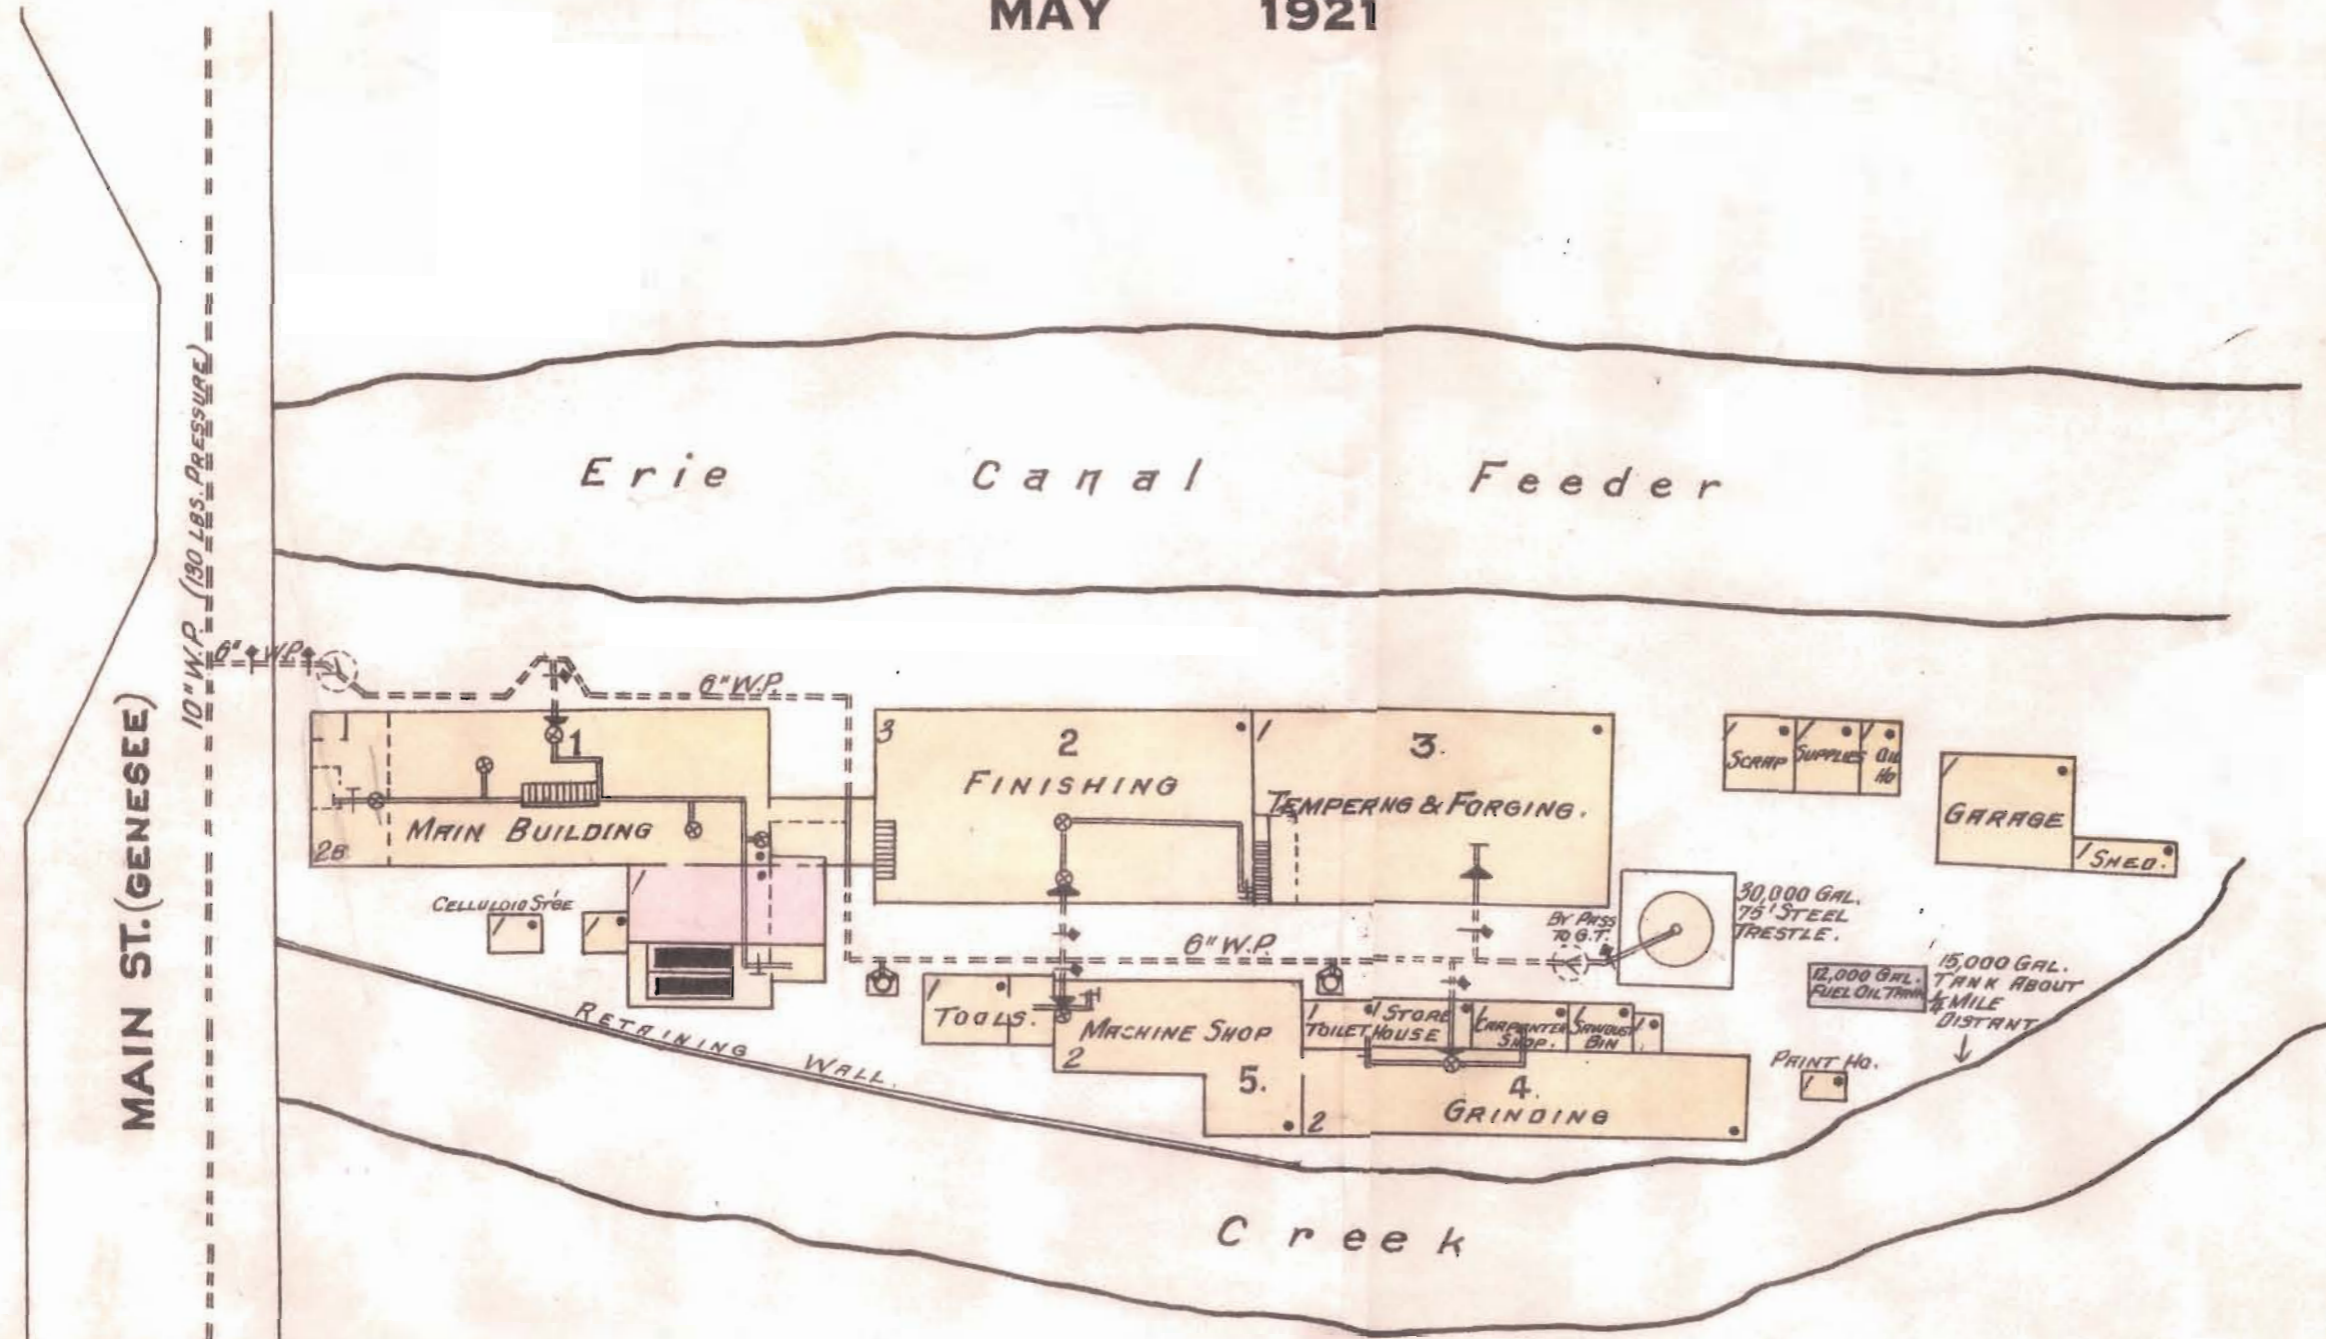

KEY

ABOVE ROOF LINE IN LARCH WOOD CORNICE METAL CORNICE BRICK WALL FRAME PARTITION MARBLE OR FRENCH ROOF STEEL BOILERS FIRE DOORS SHAMISE P.D. CONNECTION STABLE AUTOMATIC SPRINKLER YELLOW DENOTES FRAME BUILDINGS RED " BRICK GREY " METAL BLUE " STONE OR CONCRETE & EDWYITE BLOCK MARKED "C.B." BROWN INDICATES FIRE PROOF 	<ul style="list-style-type: none"> COUNTING FROM LEFT TO RIGHT LOOKING TOWARDS ALONG WATER PIPE BURIED WATER PIPE EXPOSED SUCTION PIPE AUTOMATIC SPRINKLER RISER STAND PIPE OPEN LIDS PROPERTY LINE FIRE ESCAPE WINDOW 3rd FL. UNPROTECTED WINDOW 1st & 2nd WITH IRON SHUTTERS WINDOW 2nd & 3rd WITH IRON SHUTTERS ORDINARY GATE VALVE CHECK VALVE SPRINKLER VALVE C.W.L. COTTON HUBBED LINED HOSE TIRE ALARM BOX PRIVATE FIRE HYDRANT PUBLIC FIRE HYDRANT
--	---	---

SCALE 50 FT TO THE INCH.

